


ADA 5 BR w 2 FULL BATHS

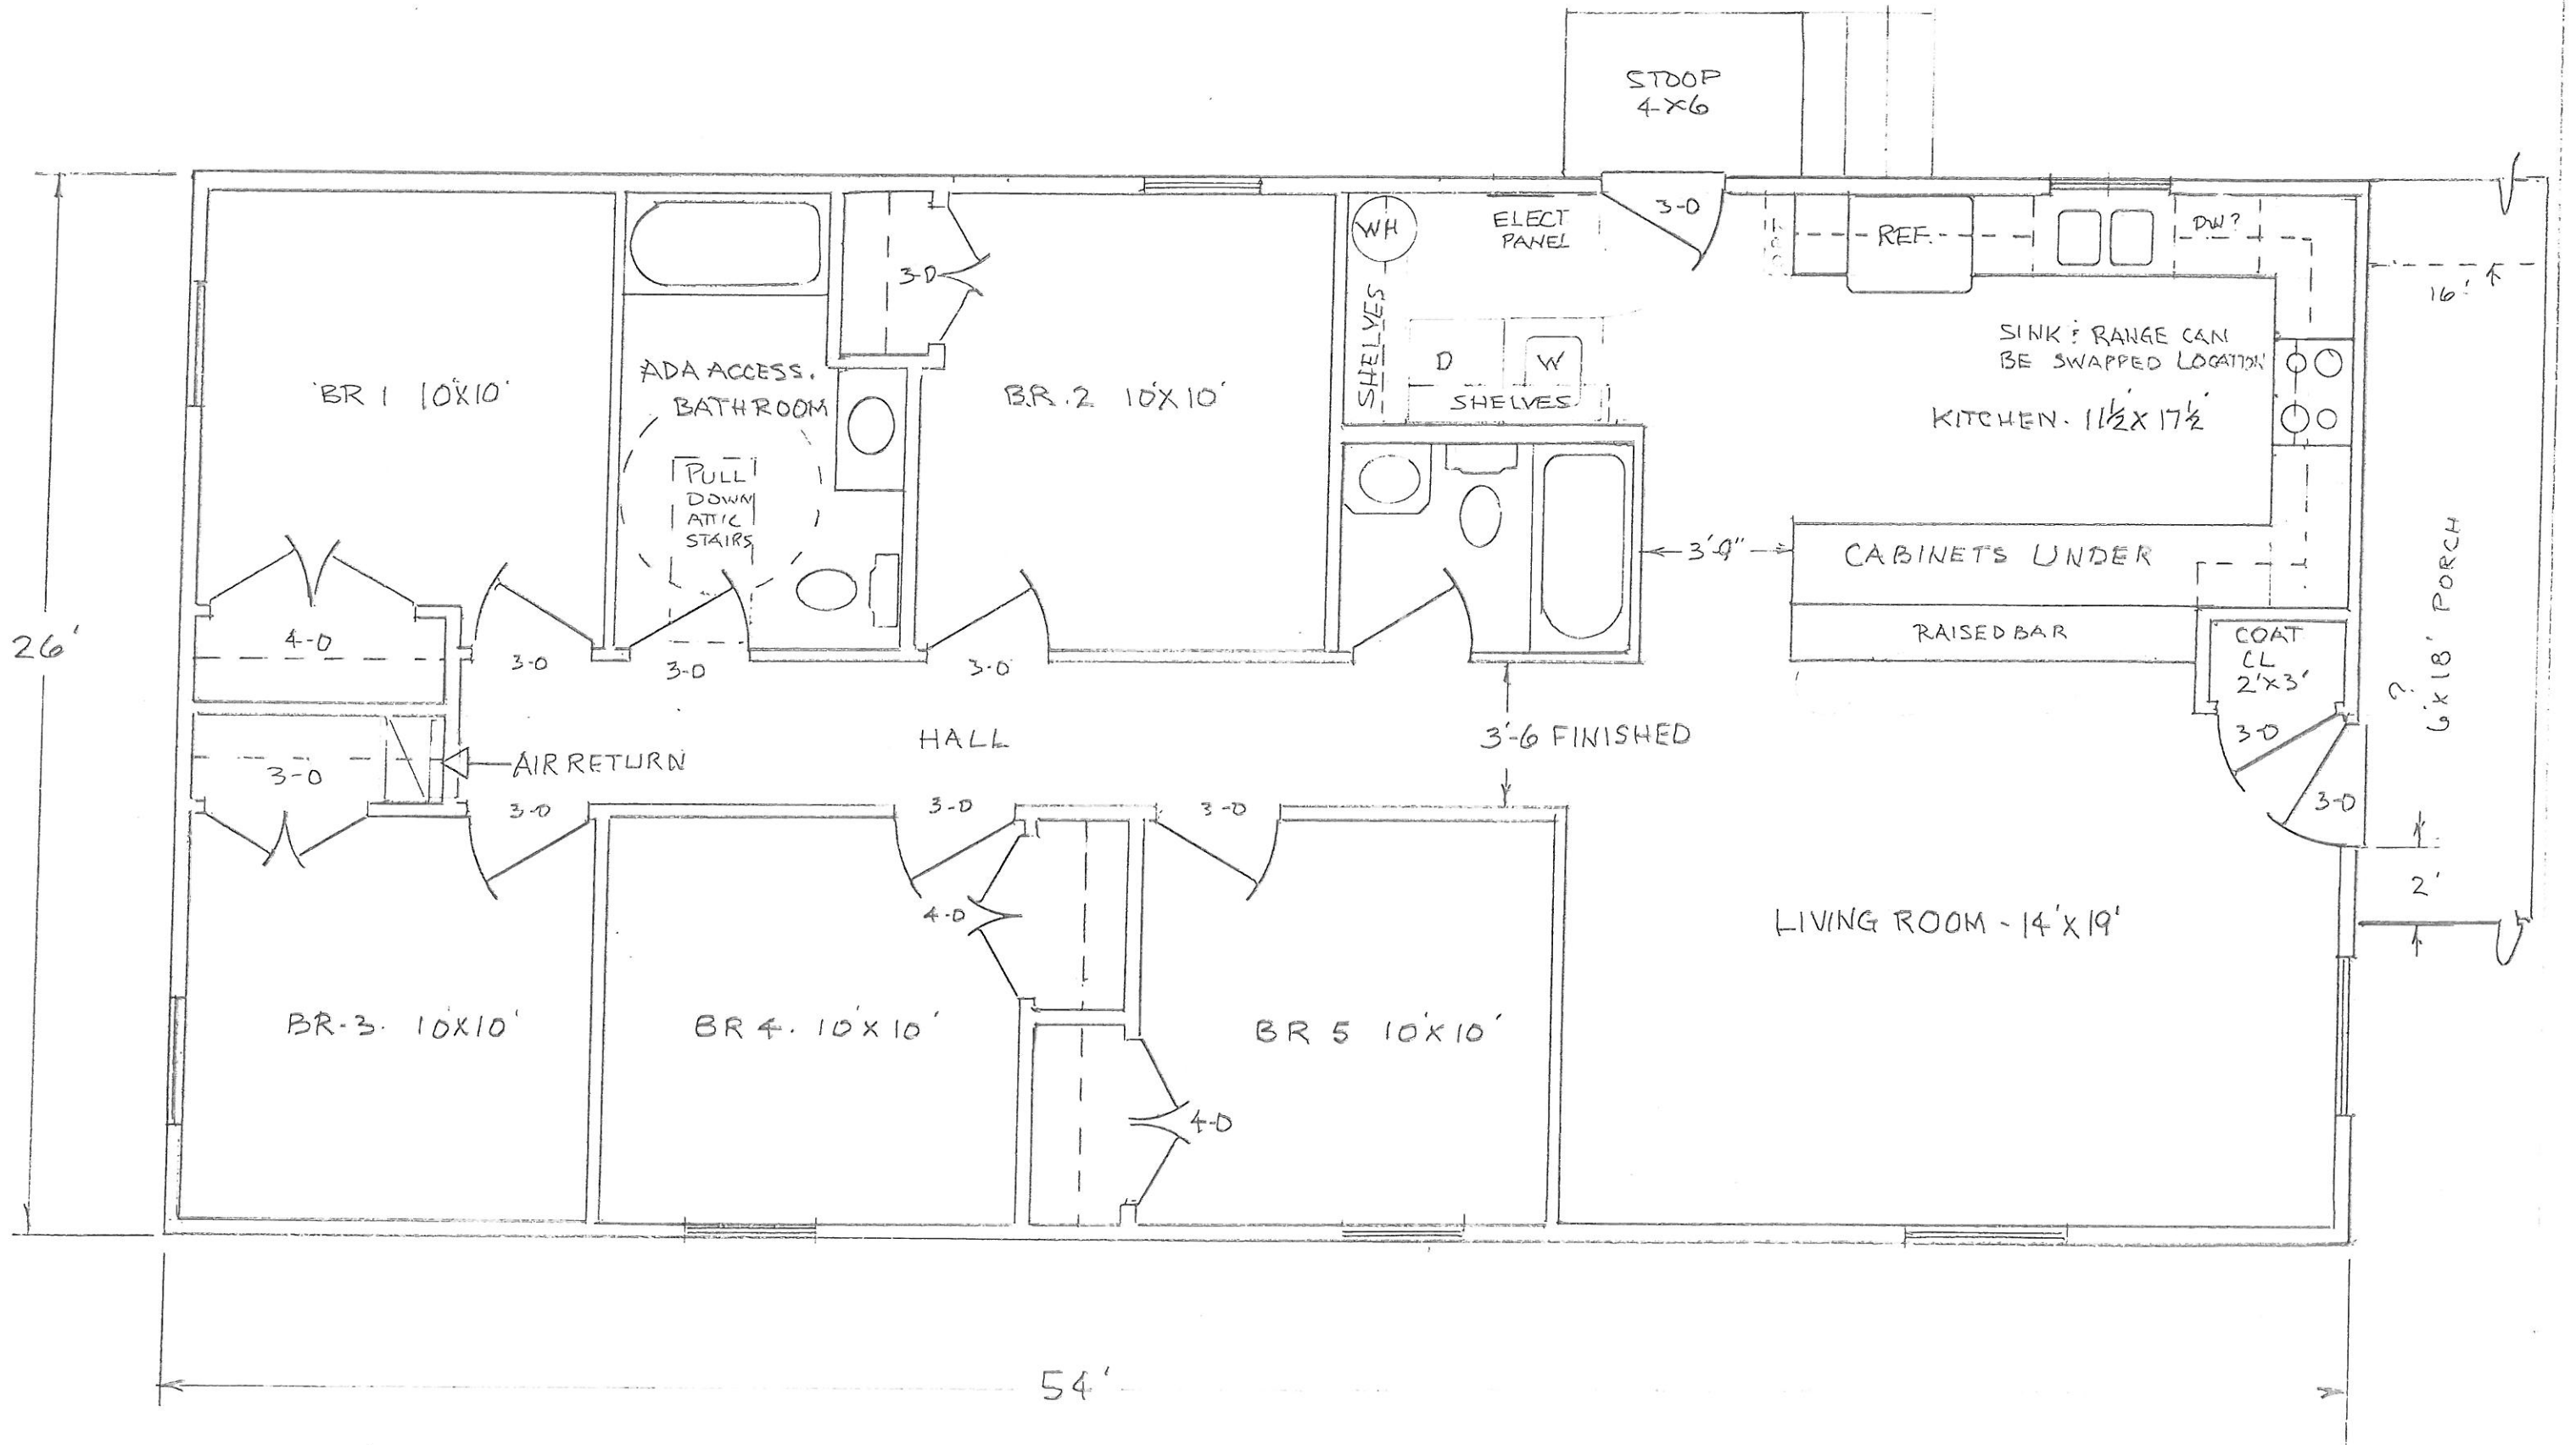

630-16 BSM